
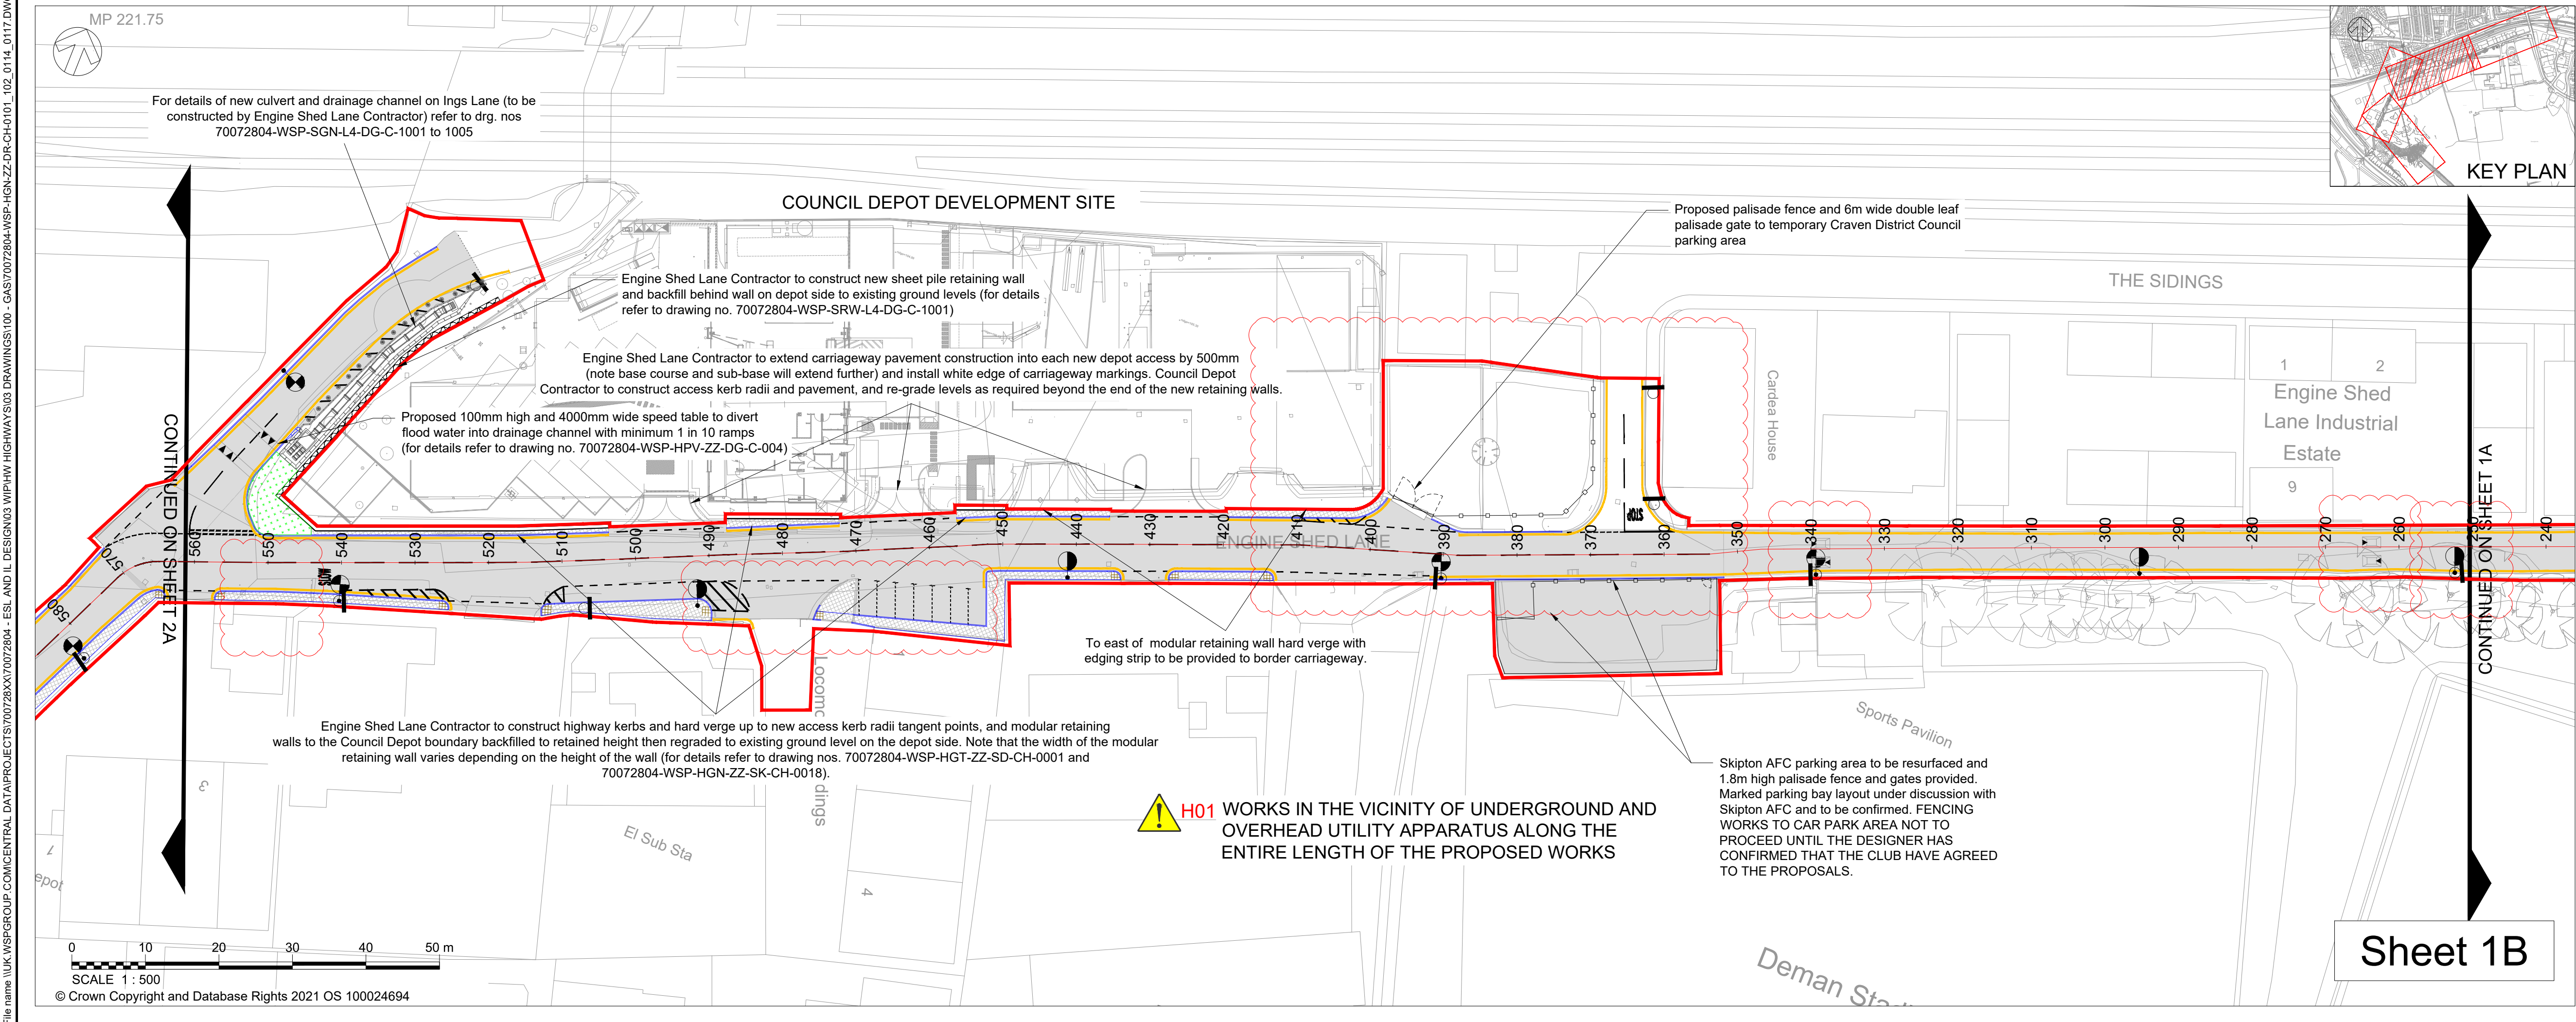


File name: LUK:WSPGROUP\COMMON\DATA\PROJECTS\70072804-WSP-HGN-ZZ-DR-CH-0101_102_0114_0117.DWG, printed on 01 November 2021 09:15:30, by Clow, Andrew

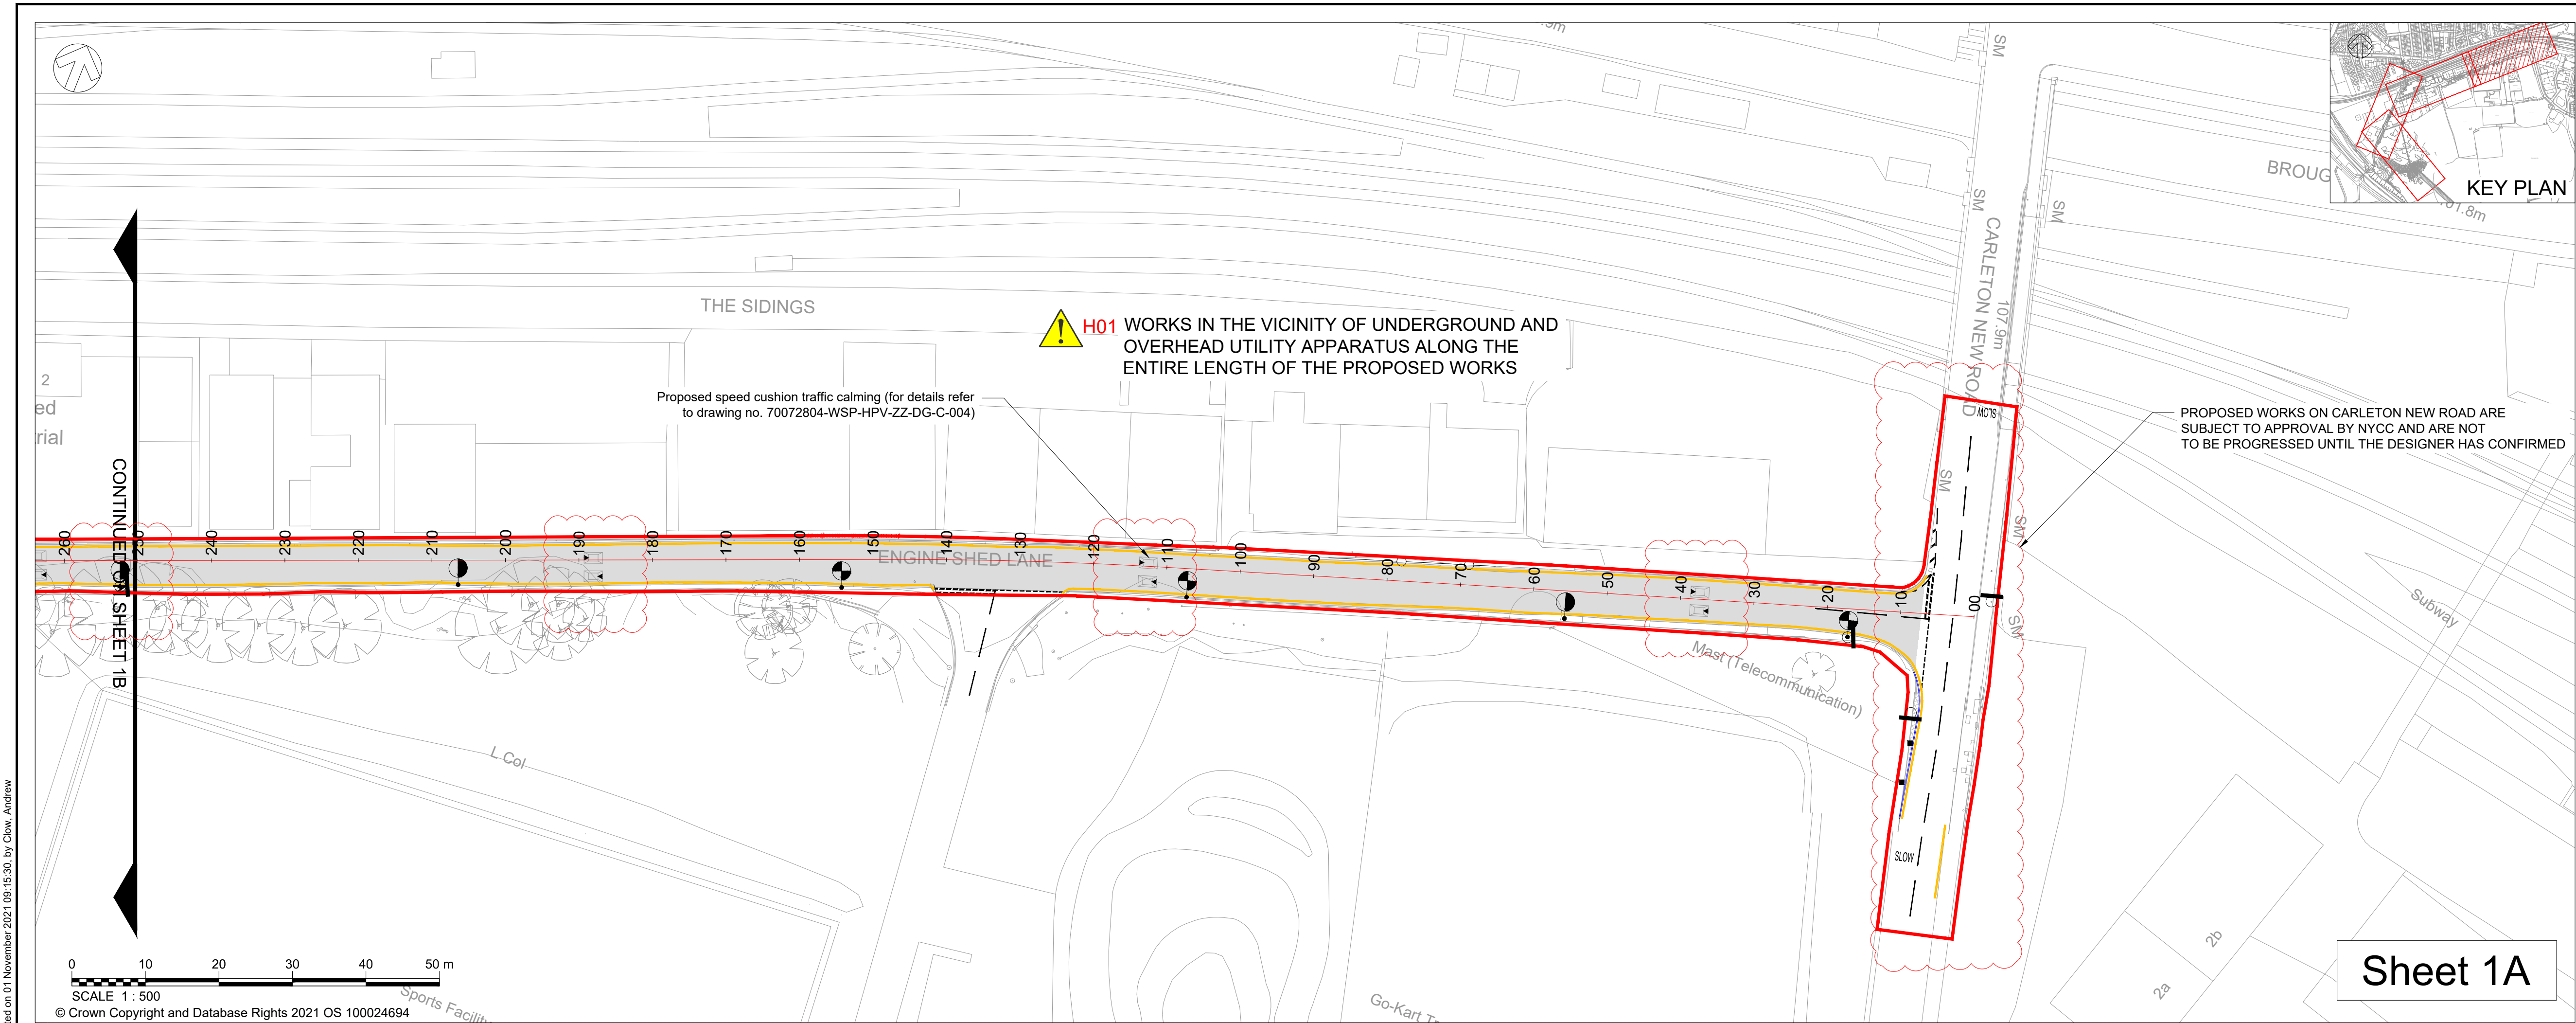

DO NOT SCALE

NOTES:
1. ALL DIMENSIONS AND ALL LEVELS ARE IN METRES UNLESS STATED OTHERWISE.
2. THIS DRAWING IS TO BE READ IN CONJUNCTION WITH ALL OTHER MCHW DRAWINGS AND SPECIFICATIONS.
3. BACKGROUND MAPPING USED BASED ON OS WITH AN INSERTED LOCAL TOPOGRAPHICAL SURVEY, PROVIDED BY CRAVEN DISTRICT COUNCIL AND SUPPLEMENTED BY FURTHER SURVEY INFORMATION PREPARED BY WSP, FOR THE IMMEDIATE VICINITY OF WORKS

KEY:
CHAINAGE
SCHEME BOUNDARY
PROPOSED KERBLINES
PROPOSED CARRIAGEWAY PAVEMENT
PROPOSED FOOTWAY
PROPOSED TACTILE PAVING
PROPOSED VERGE
PROPOSED NEW TRAFFIC SIGNS, BOLLARDS AND MARKER POSTS
PROPOSED LIGHTING COLUMNS
PROPOSED FENCING
PROPOSED SPEED CUSHIONS

001 SIGNIFICANT RESIDUAL RISK WARNING

SAFETY, HEALTH AND ENVIRONMENTAL INFORMATION

NOTES BELOW ARE ADDITIONAL TO HAZARDS/RISKS NORMALLY ASSOCIATED WITH THIS TYPE OF WORK.

CONSTRUCTION

H01 Underground and Overhead Utilities are present throughout the scheme.

OPERATIONS & MAINTENANCE

DISMANTLING / DEMOLITION (FUTURE)

REFER TO THE GENERAL NOTES, THE DESIGN RISK MANAGEMENT SCHEDULE (T446), THE SCHEDULE OF SIGNIFICANT RESIDUAL RISKS (T447) AND THE PRINCIPAL CONTRACTOR FOR MORE INFORMATION.

C01	28/10/2021	AC	UPDATED FOR CONSTRUCTION	AC	DP
P10	22/10/2021	AC	UPDATED WITH CDC COMMENTS	AC	DP
P09	07/10/2021	AC	LINK ROAD DESIGNED AND ELS PROPOSALS UPDATED.	AC	DP
REV	DATE	BY	DESCRIPTION	CHK	APP

DRAWING STATUS:
A - FIT FOR CONSTRUCTION

wsp

8 First St, Manchester M15 4GU
T+ 44 (0) 1612 005 000, F+ 44 (0) 161 886 2401
wsp.com

CLIENT:
CRAVEN DISTRICT COUNCIL

SITE/PROJECT:
ENGINE SHED LANE

TITLE:
GENERAL ARRANGEMENT
SHEET 1 OF 2

SCALE @ A1: 1:500	CHECKED: AC	APPROVED: TB
PROJECT NO: 70072804	DESIGNED: DDN	DRAWN: LM
DRAWING NO: 70072804-WSP-HGN-ZZ-DR-CH-0101		REV: C01

© WSP UK Ltd